


Plan 96x16

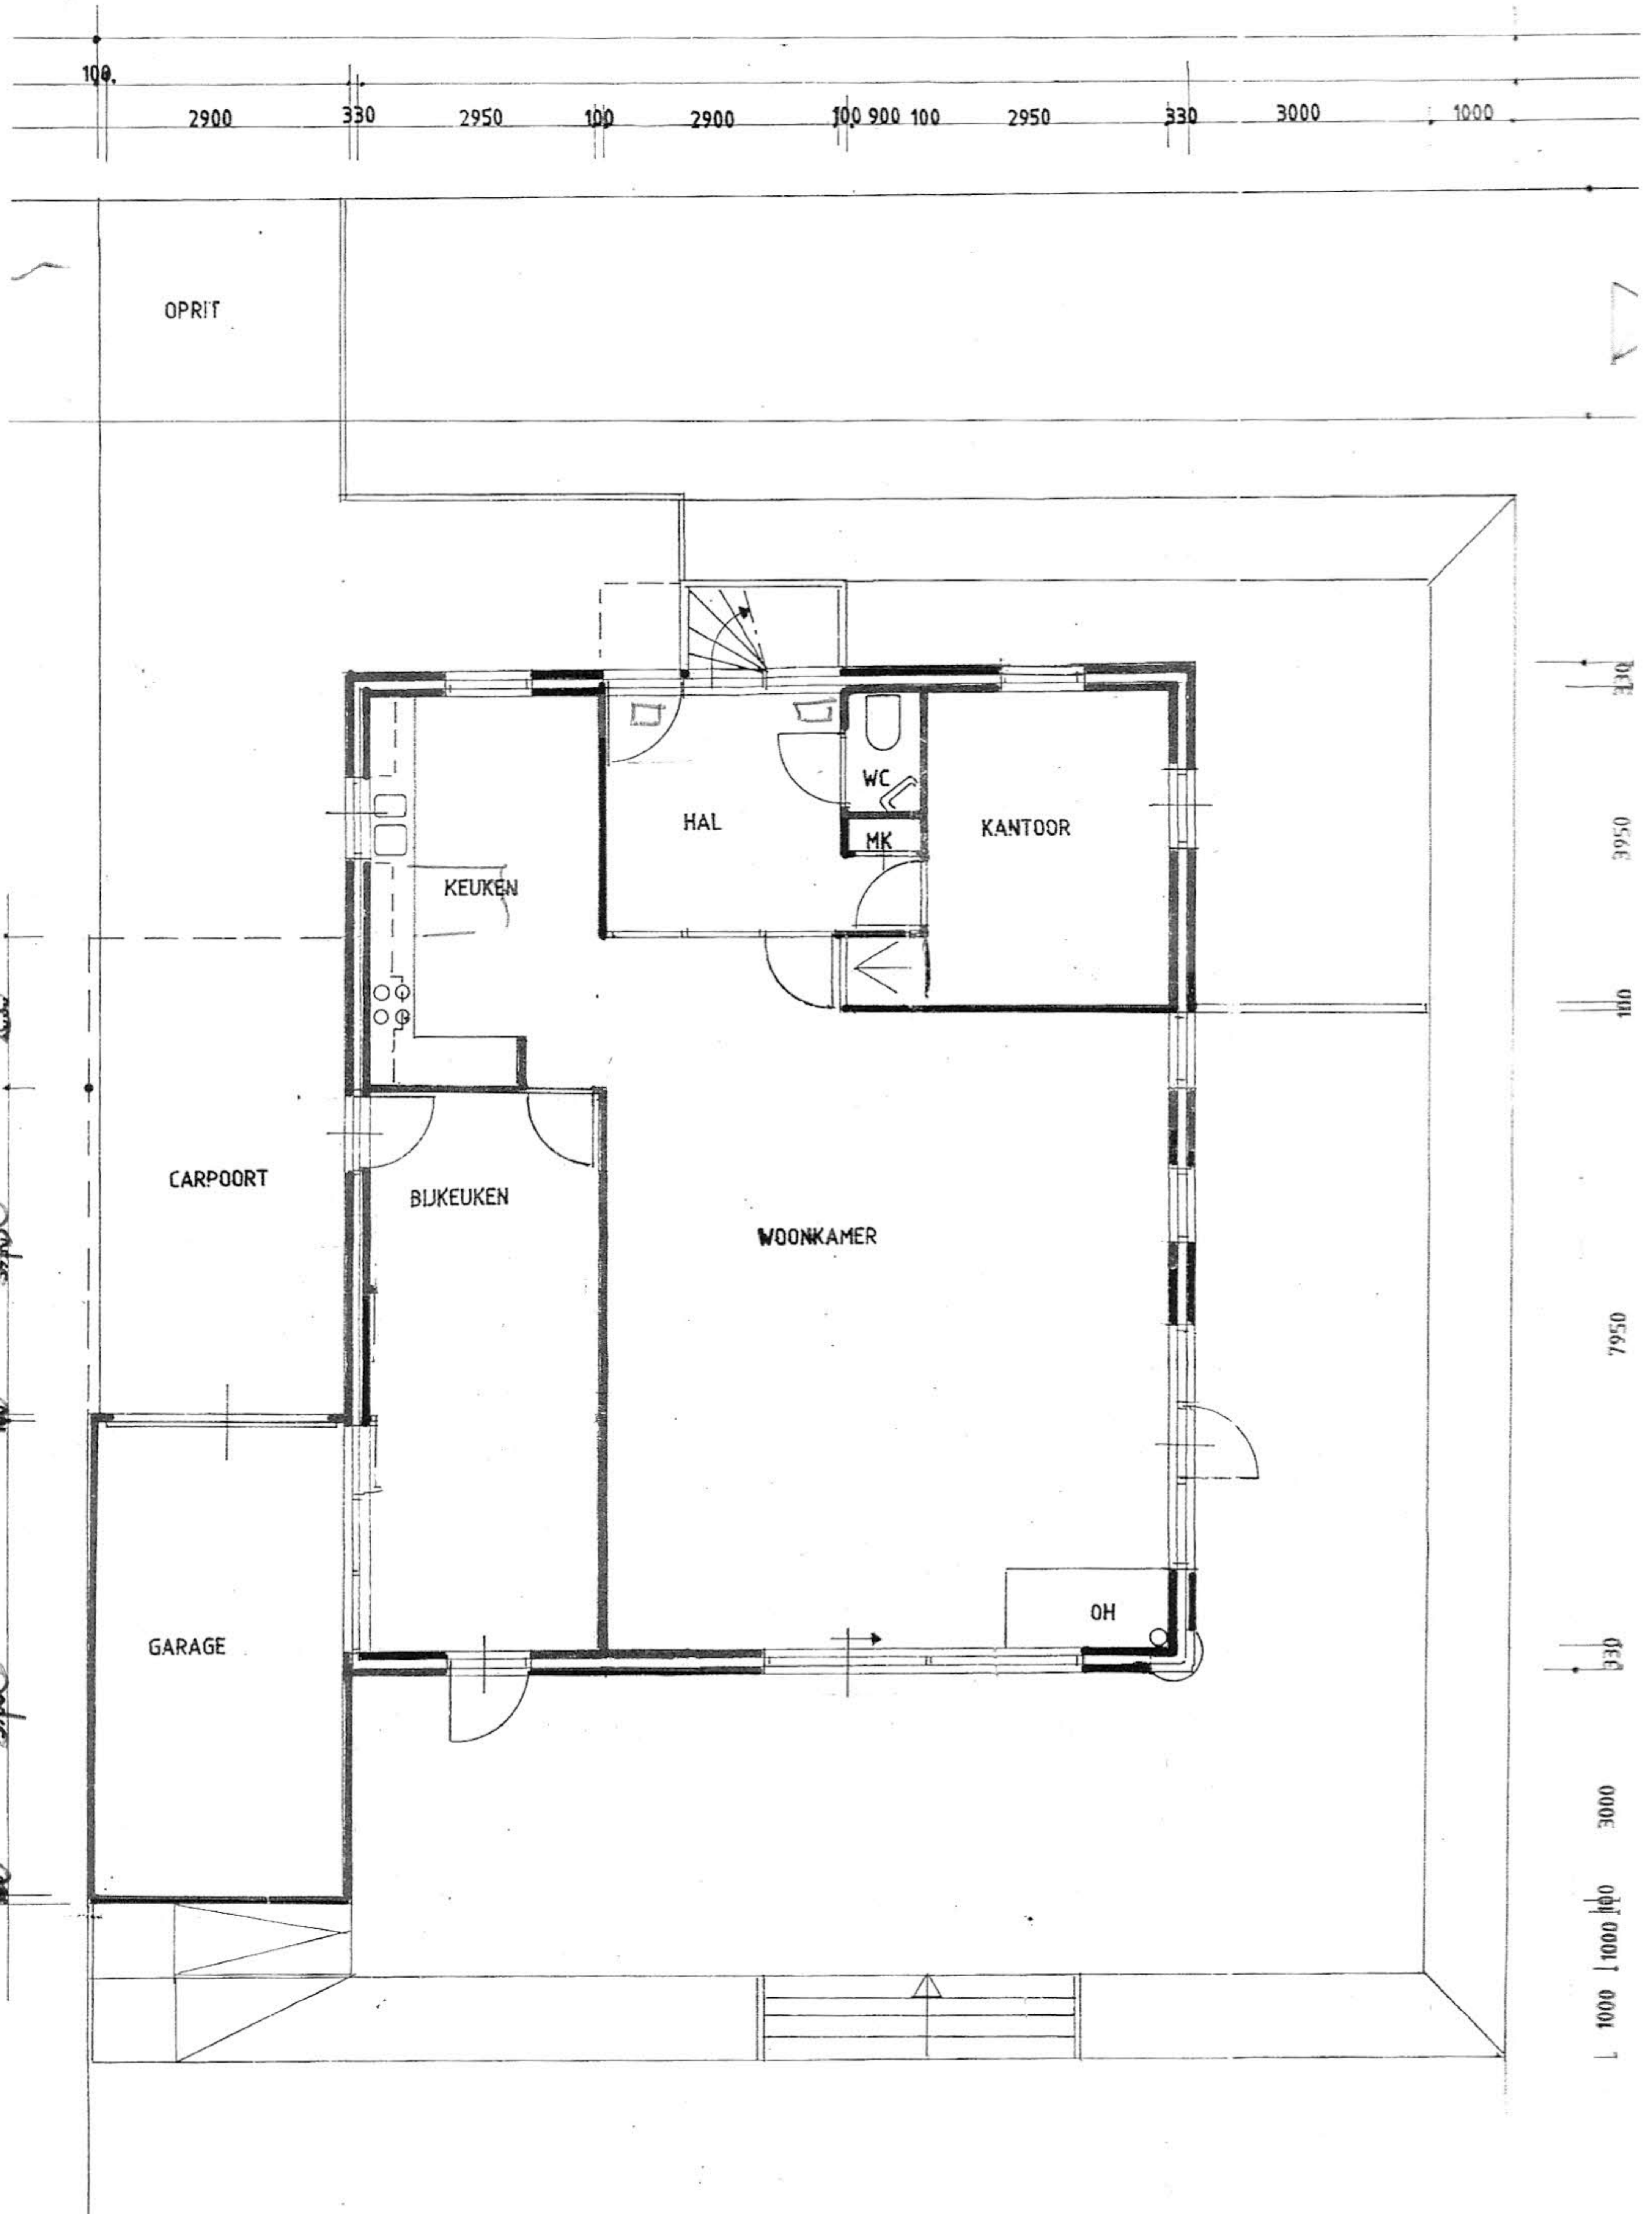

OPRIT

HAL

WC

MK

KANTOOR

KEUKEN

CARPOORT

BIJKEUKEN

WOONKAMER


OH

GARAGE



330
3950
100
7950
330
3000
1000

200
3950
100
5700
100

14.12.17

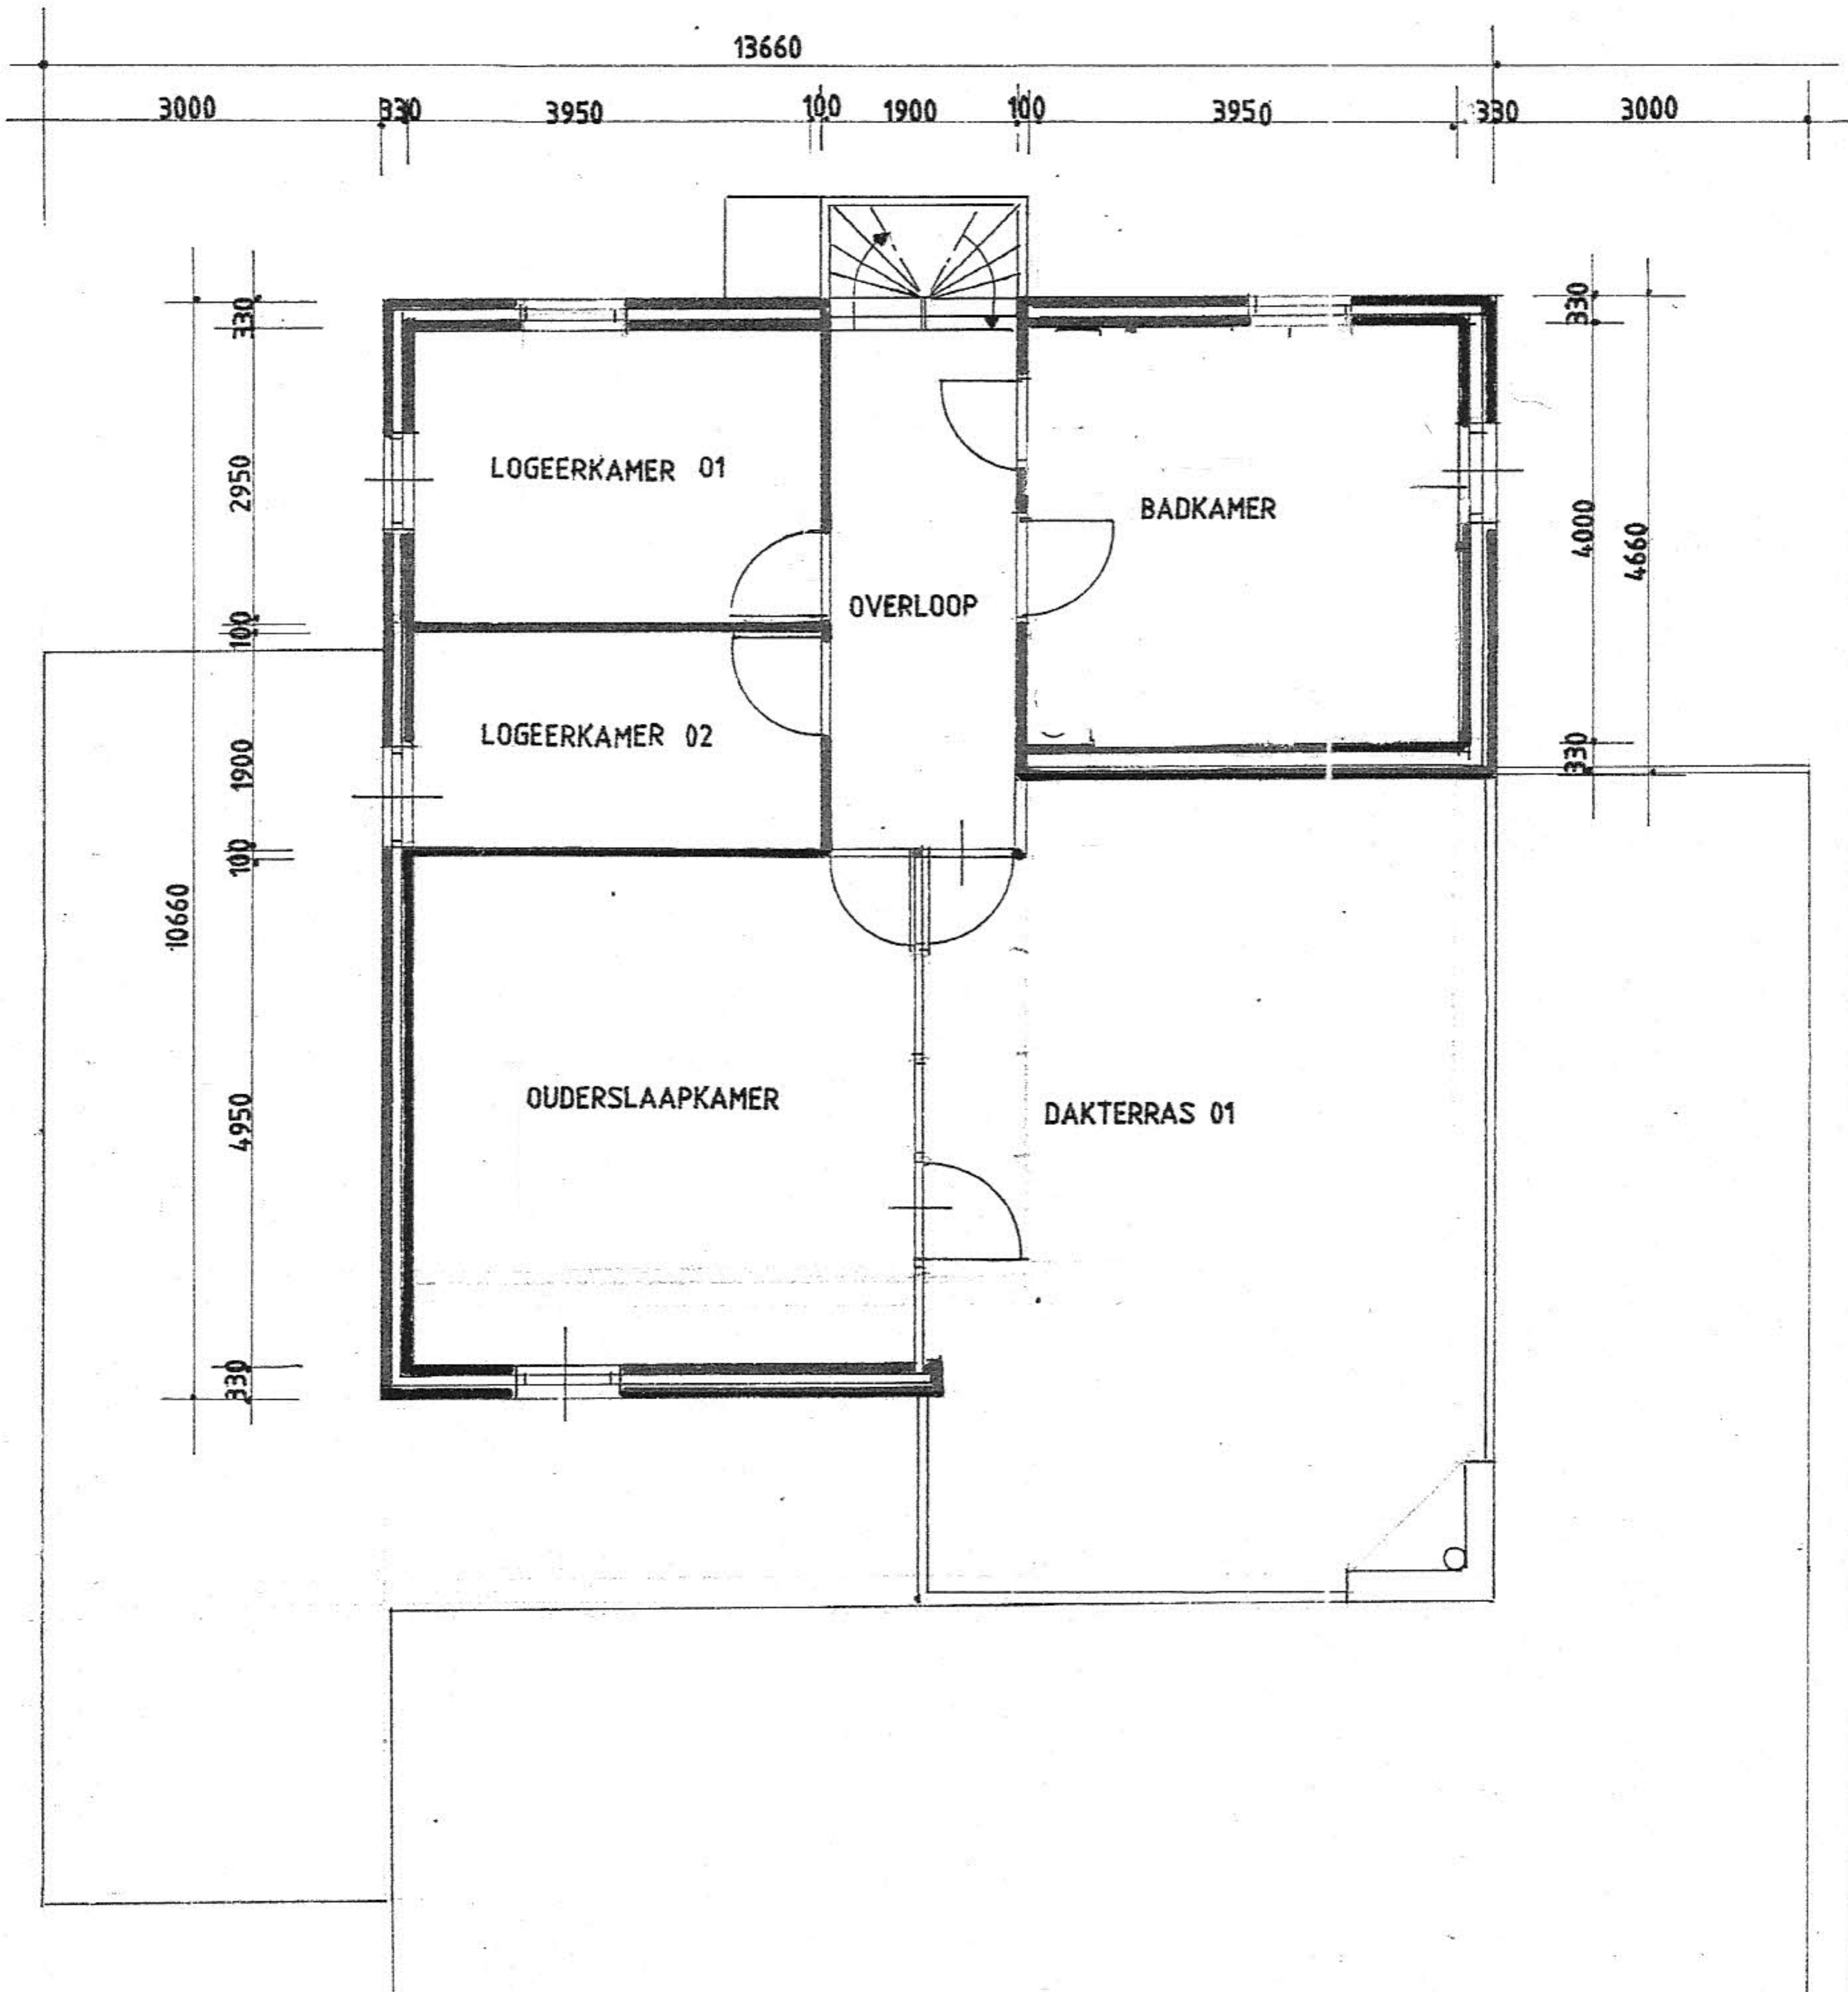

1E VERDIEPING

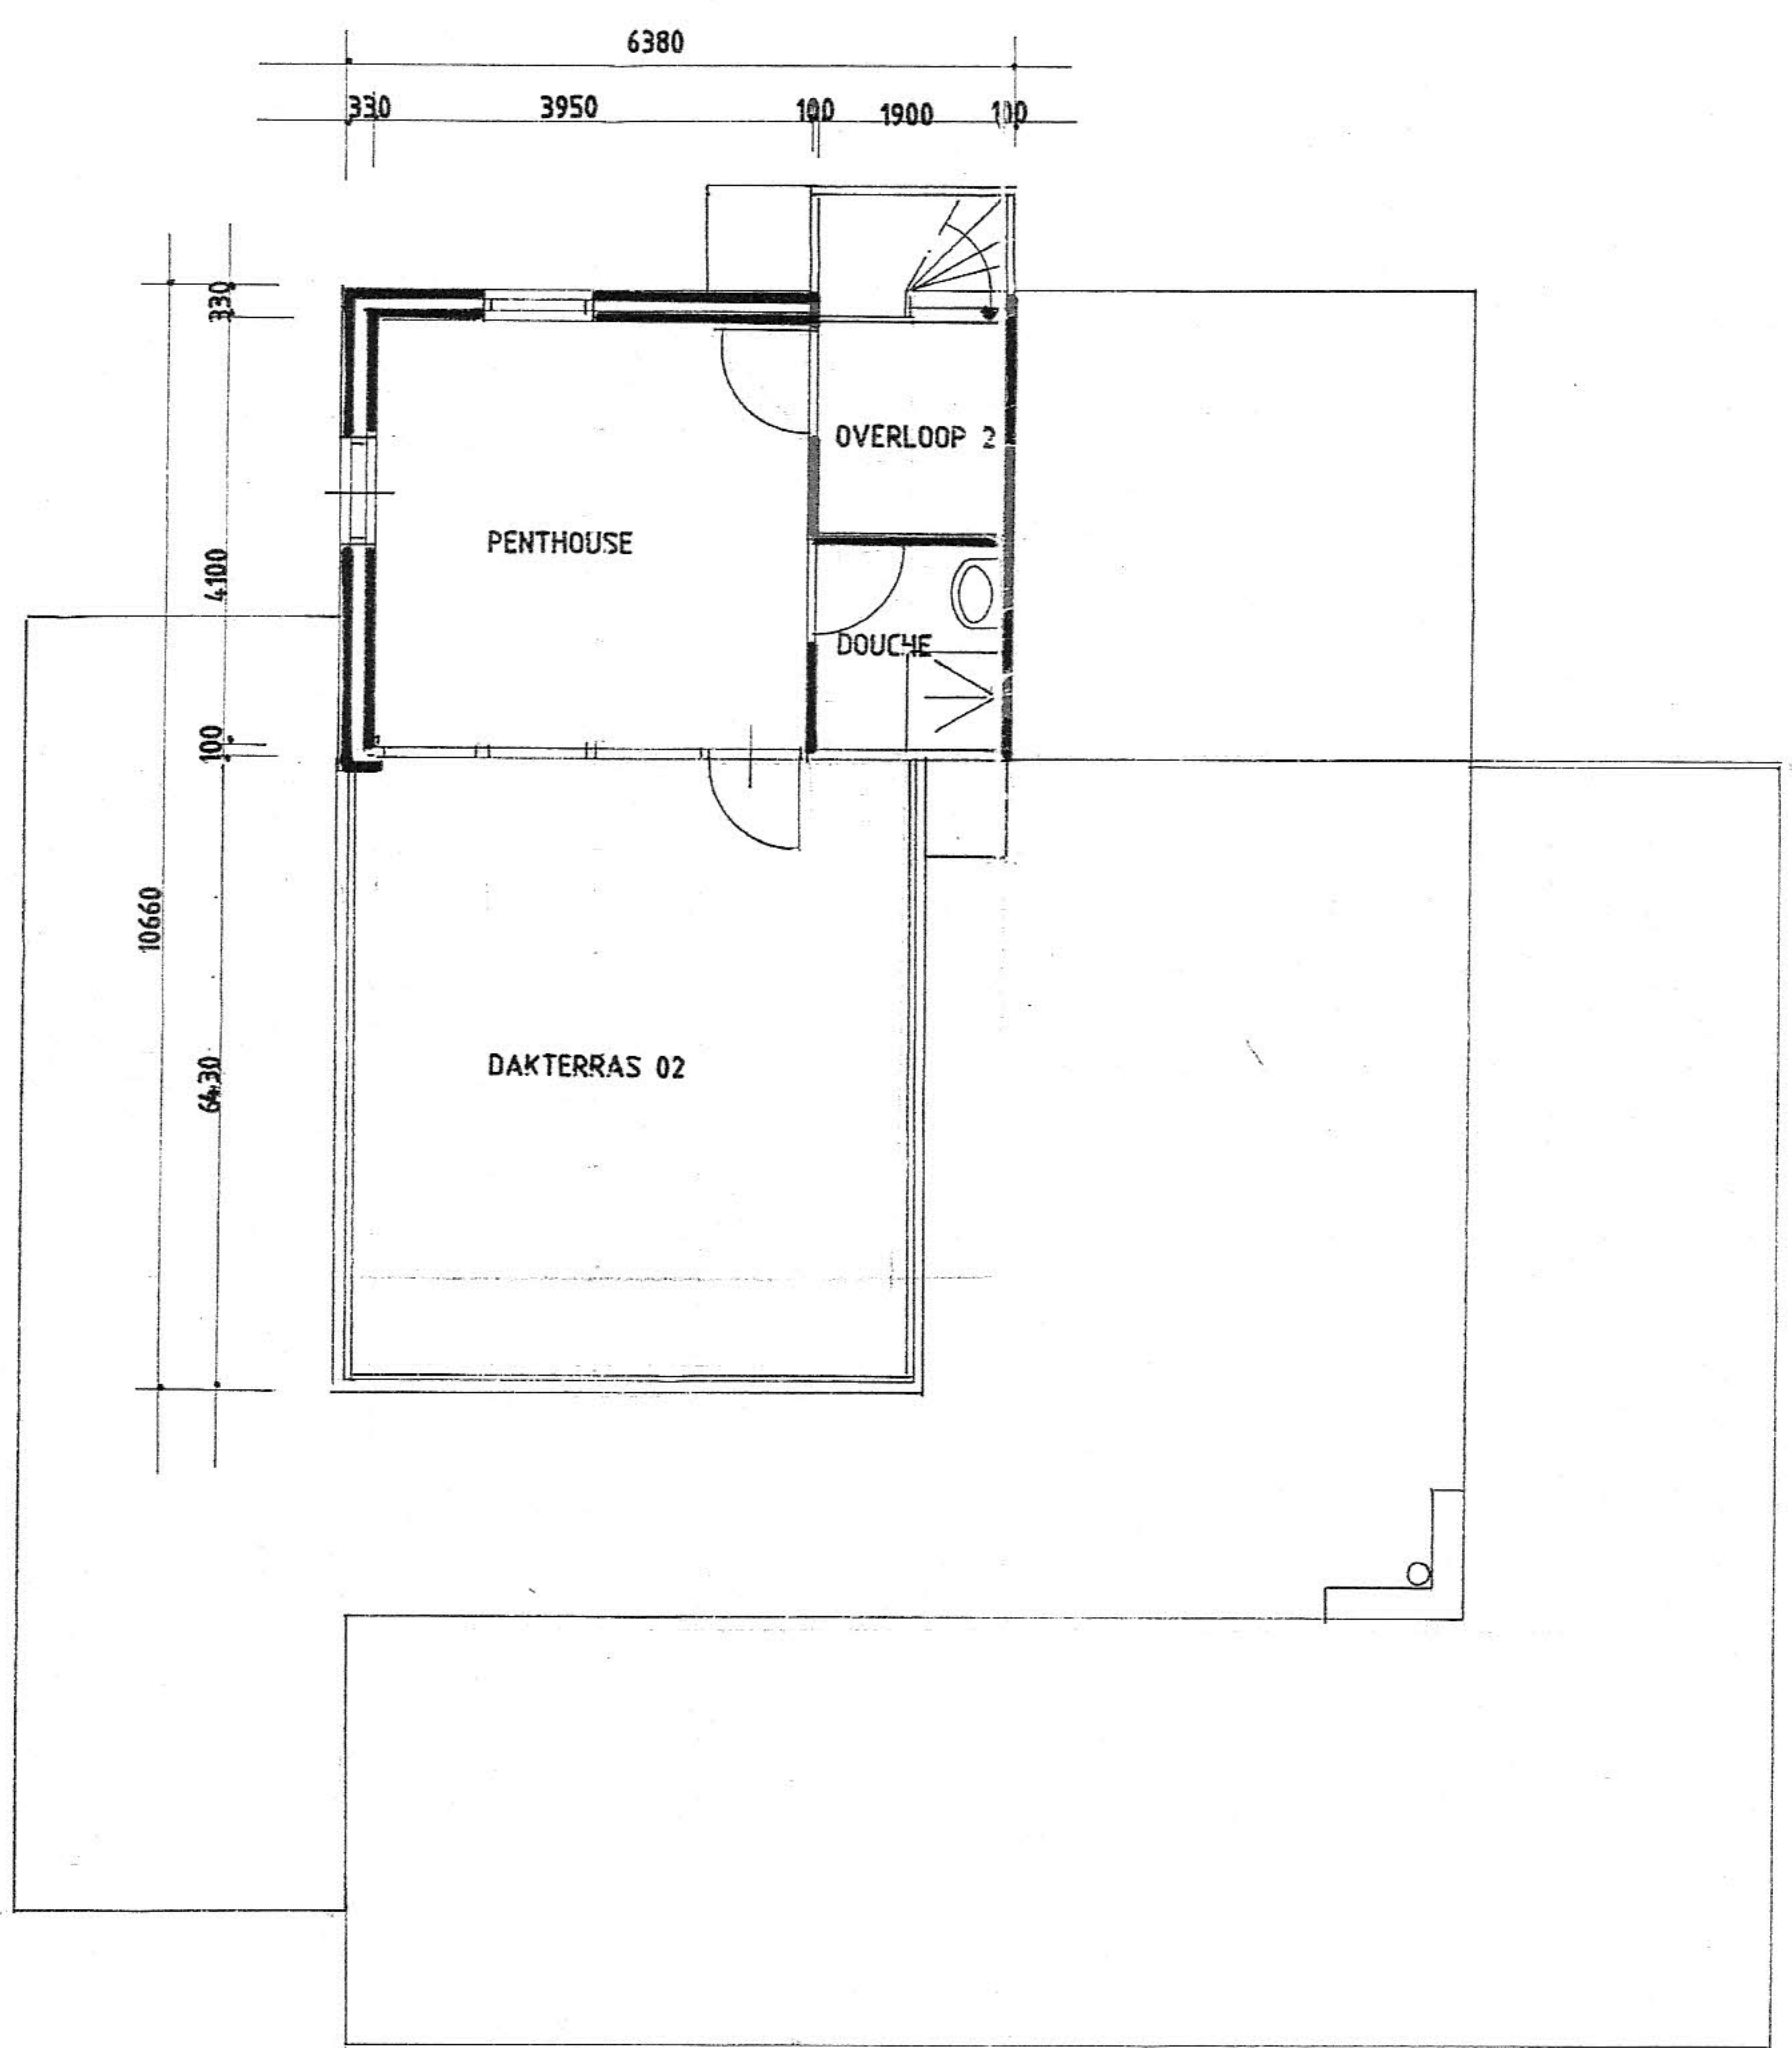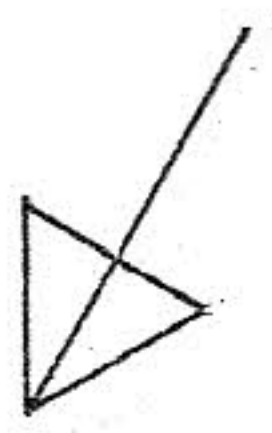

2E VERDIEPING